


Σχήμα 1
Τρισδιάστατη απεικόνιση του συστήματος.

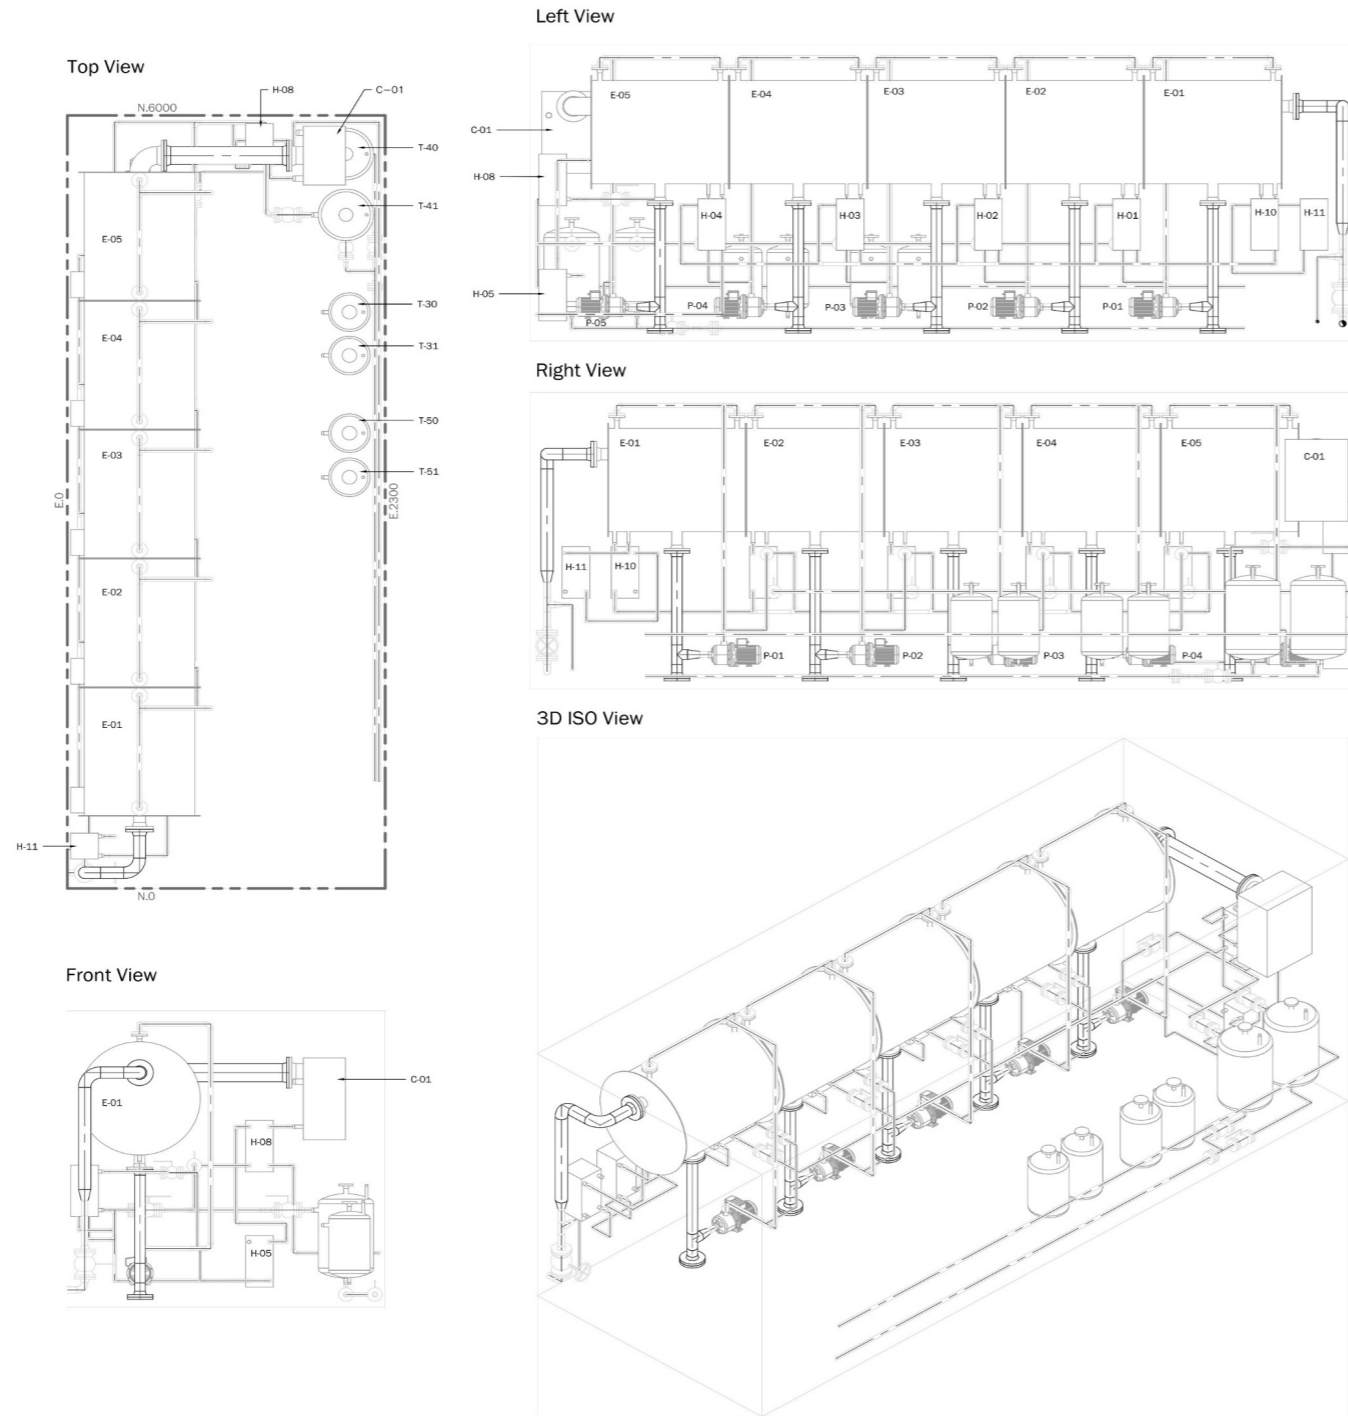

NOTES

- 1) ALL DIMENSIONS TO BE CHECKED ON SITE AND NOT SCALED FROM THIS DRAWING.
- 2) UEST SHALL BE INFORMED IN WRITING OF ANY DISCREPANCIES OR CLASHES.
- 3) ALL DIMENSIONS ARE IN MILLIMETERS ONLY.
- 4) CONTRACTOR SHALL REFER TO H&S FILE

KEY

Equipment and pipework appears as arranged inside standard 20ft. container.
All equipment numbers and annotation correspond to the P&I Diagram

REVISIONS

REV.	DATE	AMENDMENTS	INITIAL
P1	28.08.19	Tender Issue	KD

THIS DRAWING IS FOR THE FOLLOWING PURPOSE ONLY:
 PRELIMINARY TENDER CONSTRUCTION
 SKETCH MEASURED SURVEY CONTRACT

TITLE

General Arrangement

PROJECT NAME

ZERO BRINE
Design of a demo evaporator
for the installation at EVIDES
DWP plant, The Netherlands

NATIONAL TECHNICAL UNIVERSITY
OF ATHENS (NTUA)
UNIT OF ENVIRONMENTAL SCIENCE
AND TECHNOLOGY

DATE	28.08.2019	DRAWN BY	KD
------	------------	----------	----

SCALE	@A1	CHECKED	ML
-------	-----	---------	----

PROJECT	ORIGINATOR	VOLUME / ZONE / BLDG.	LEVEL	FILE TYPE
1913	UEST	00	ZZ	DR
DISCIPLINE / ROLE	NUMBER		STATUS	REVISION
P	1301		--	T1